


- TERMINAL BUILDING - 2,580 SF**
- PUBLIC SPACES
 - AIRPORT TERMINAL SUPPORT SPACES
 - BUILDING SUPPORT SPACES

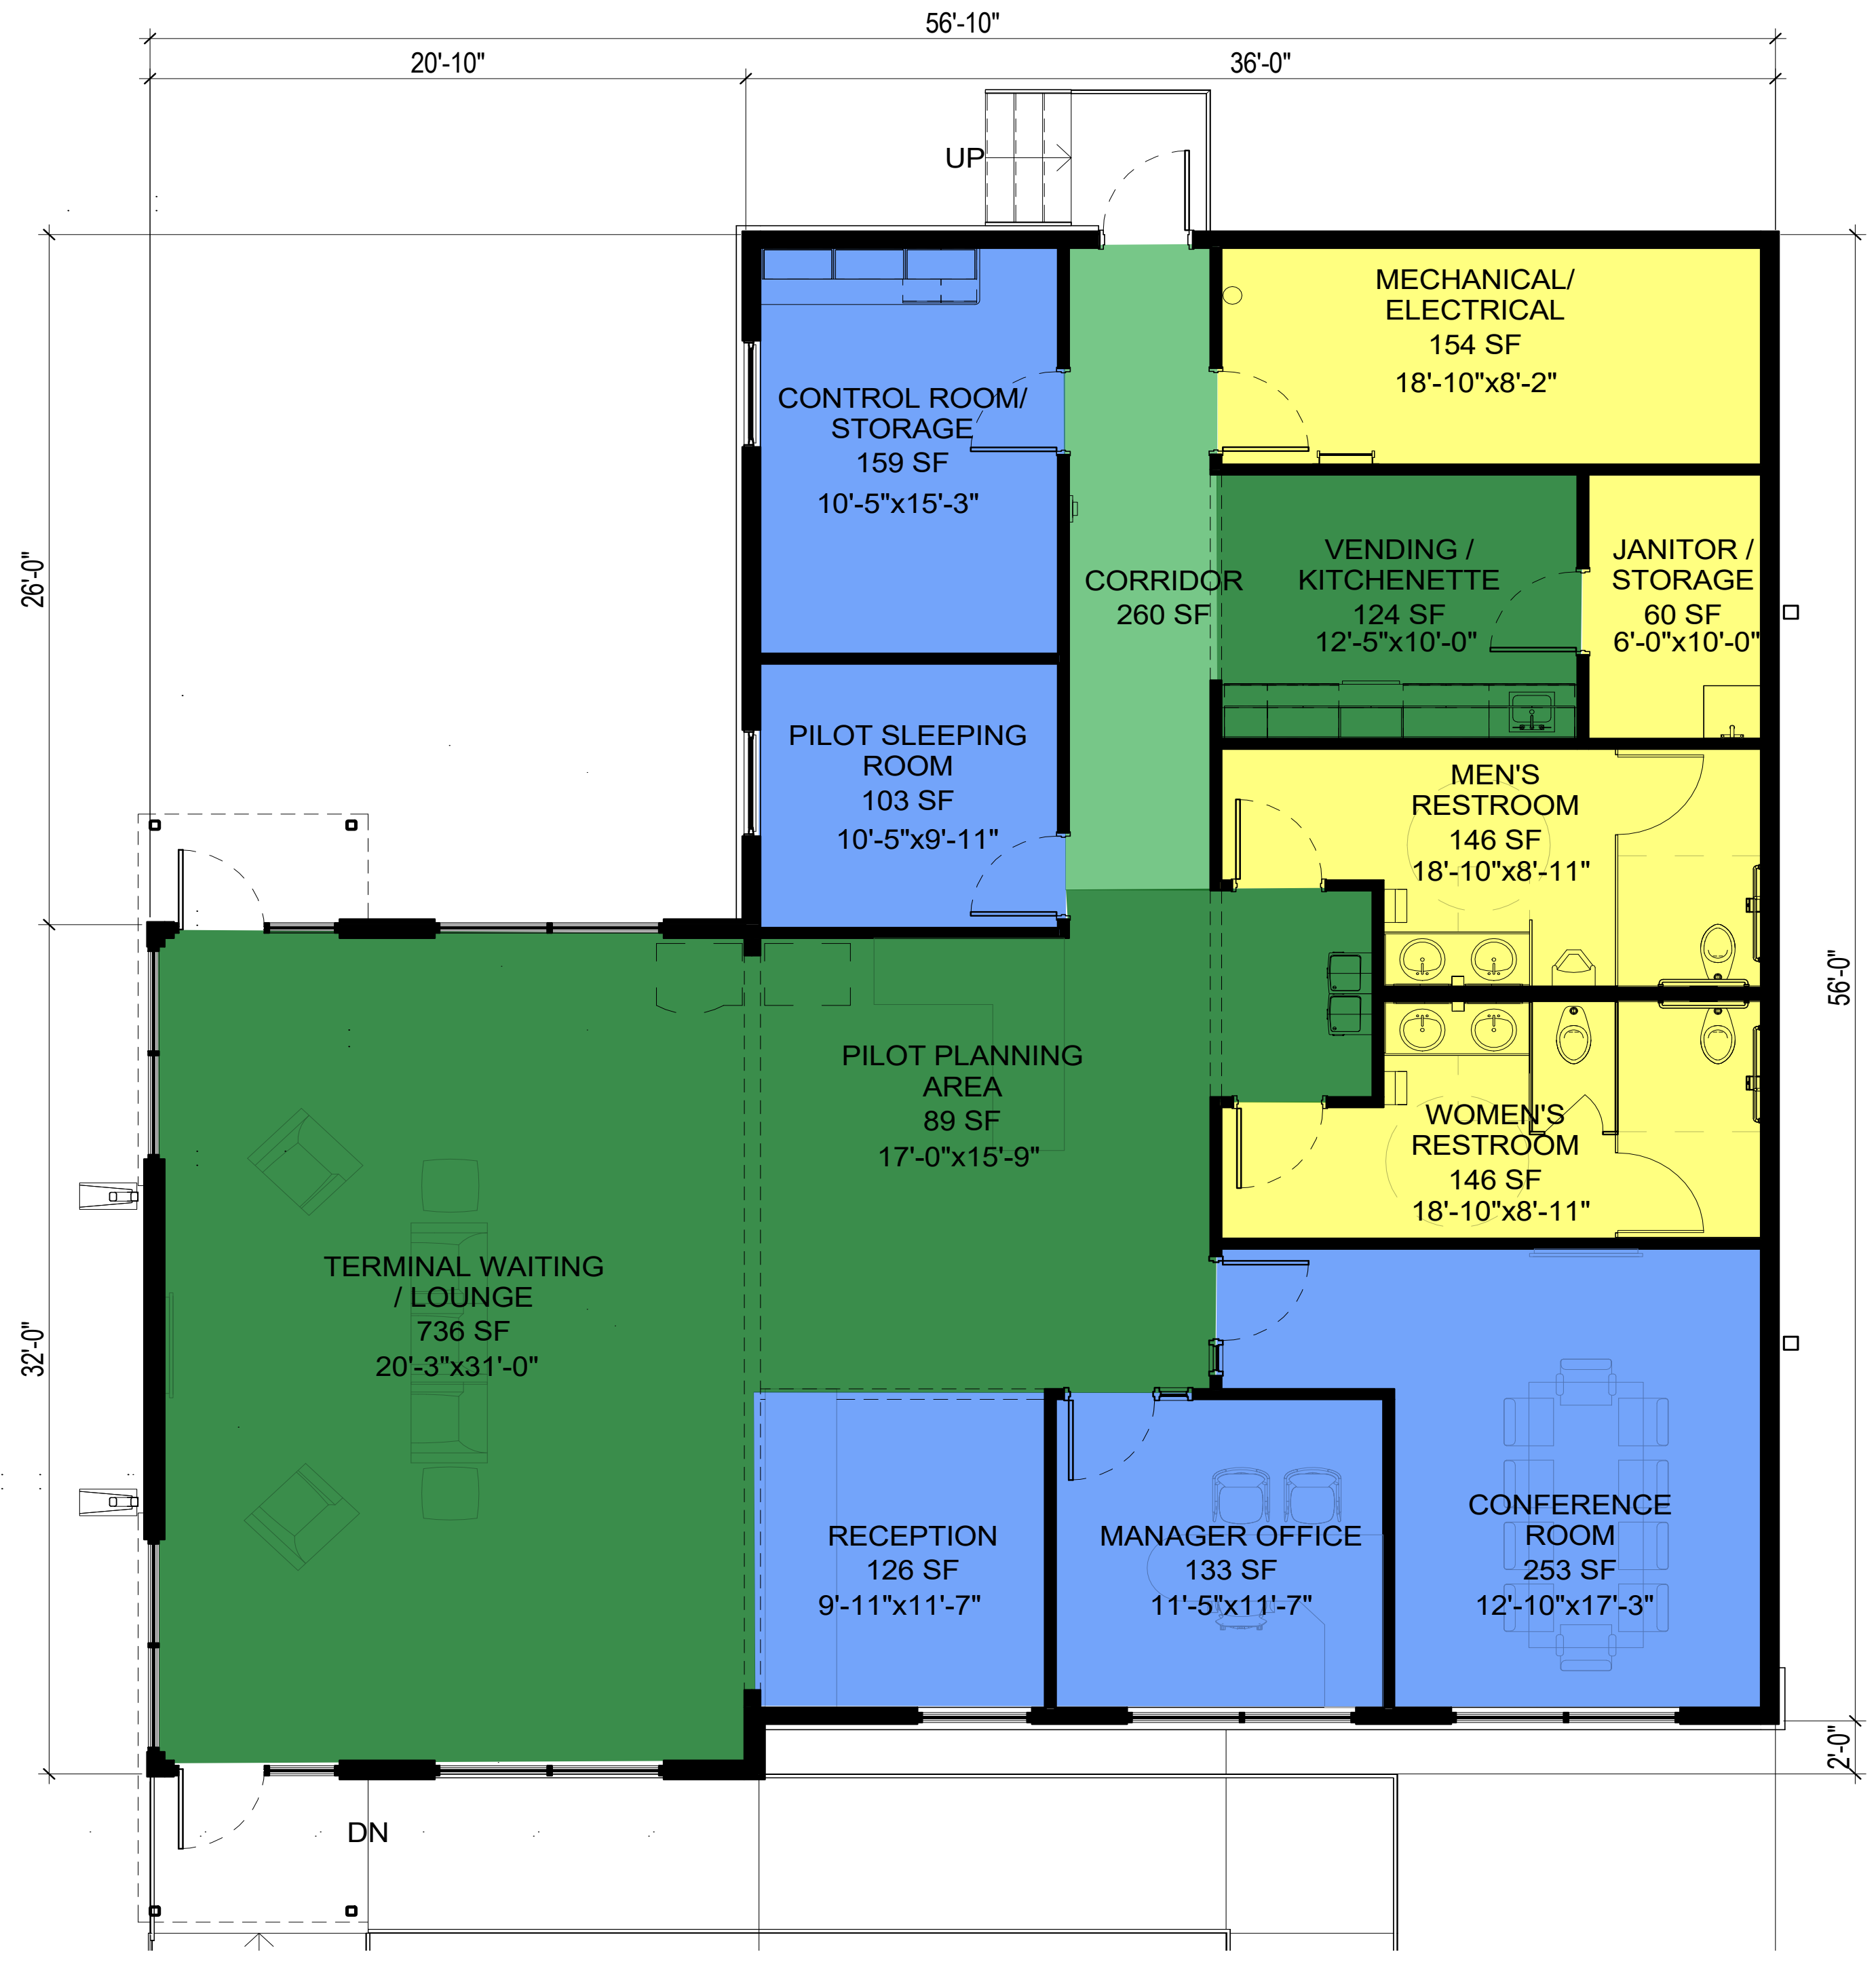

**WATFORD CITY MUNICIPAL
AIRPORT TERMINAL**
WATFORD CITY, NORTH DAKOTA

